

#	REVISION DESCRIPTION
1	
2	
3	
4	
5	
6	
7	

STUDENT:
KEVIN BARTHLOW

CLASS:
AMS-320


DATE: 9-18-06

SCALE: AS INDICATED

PROJECT:
JONES HOUSE
FIRST FLOOR PLAN

FIRST FLOOR PLAN SCALE 1/4"=1'-0" A1

A-101

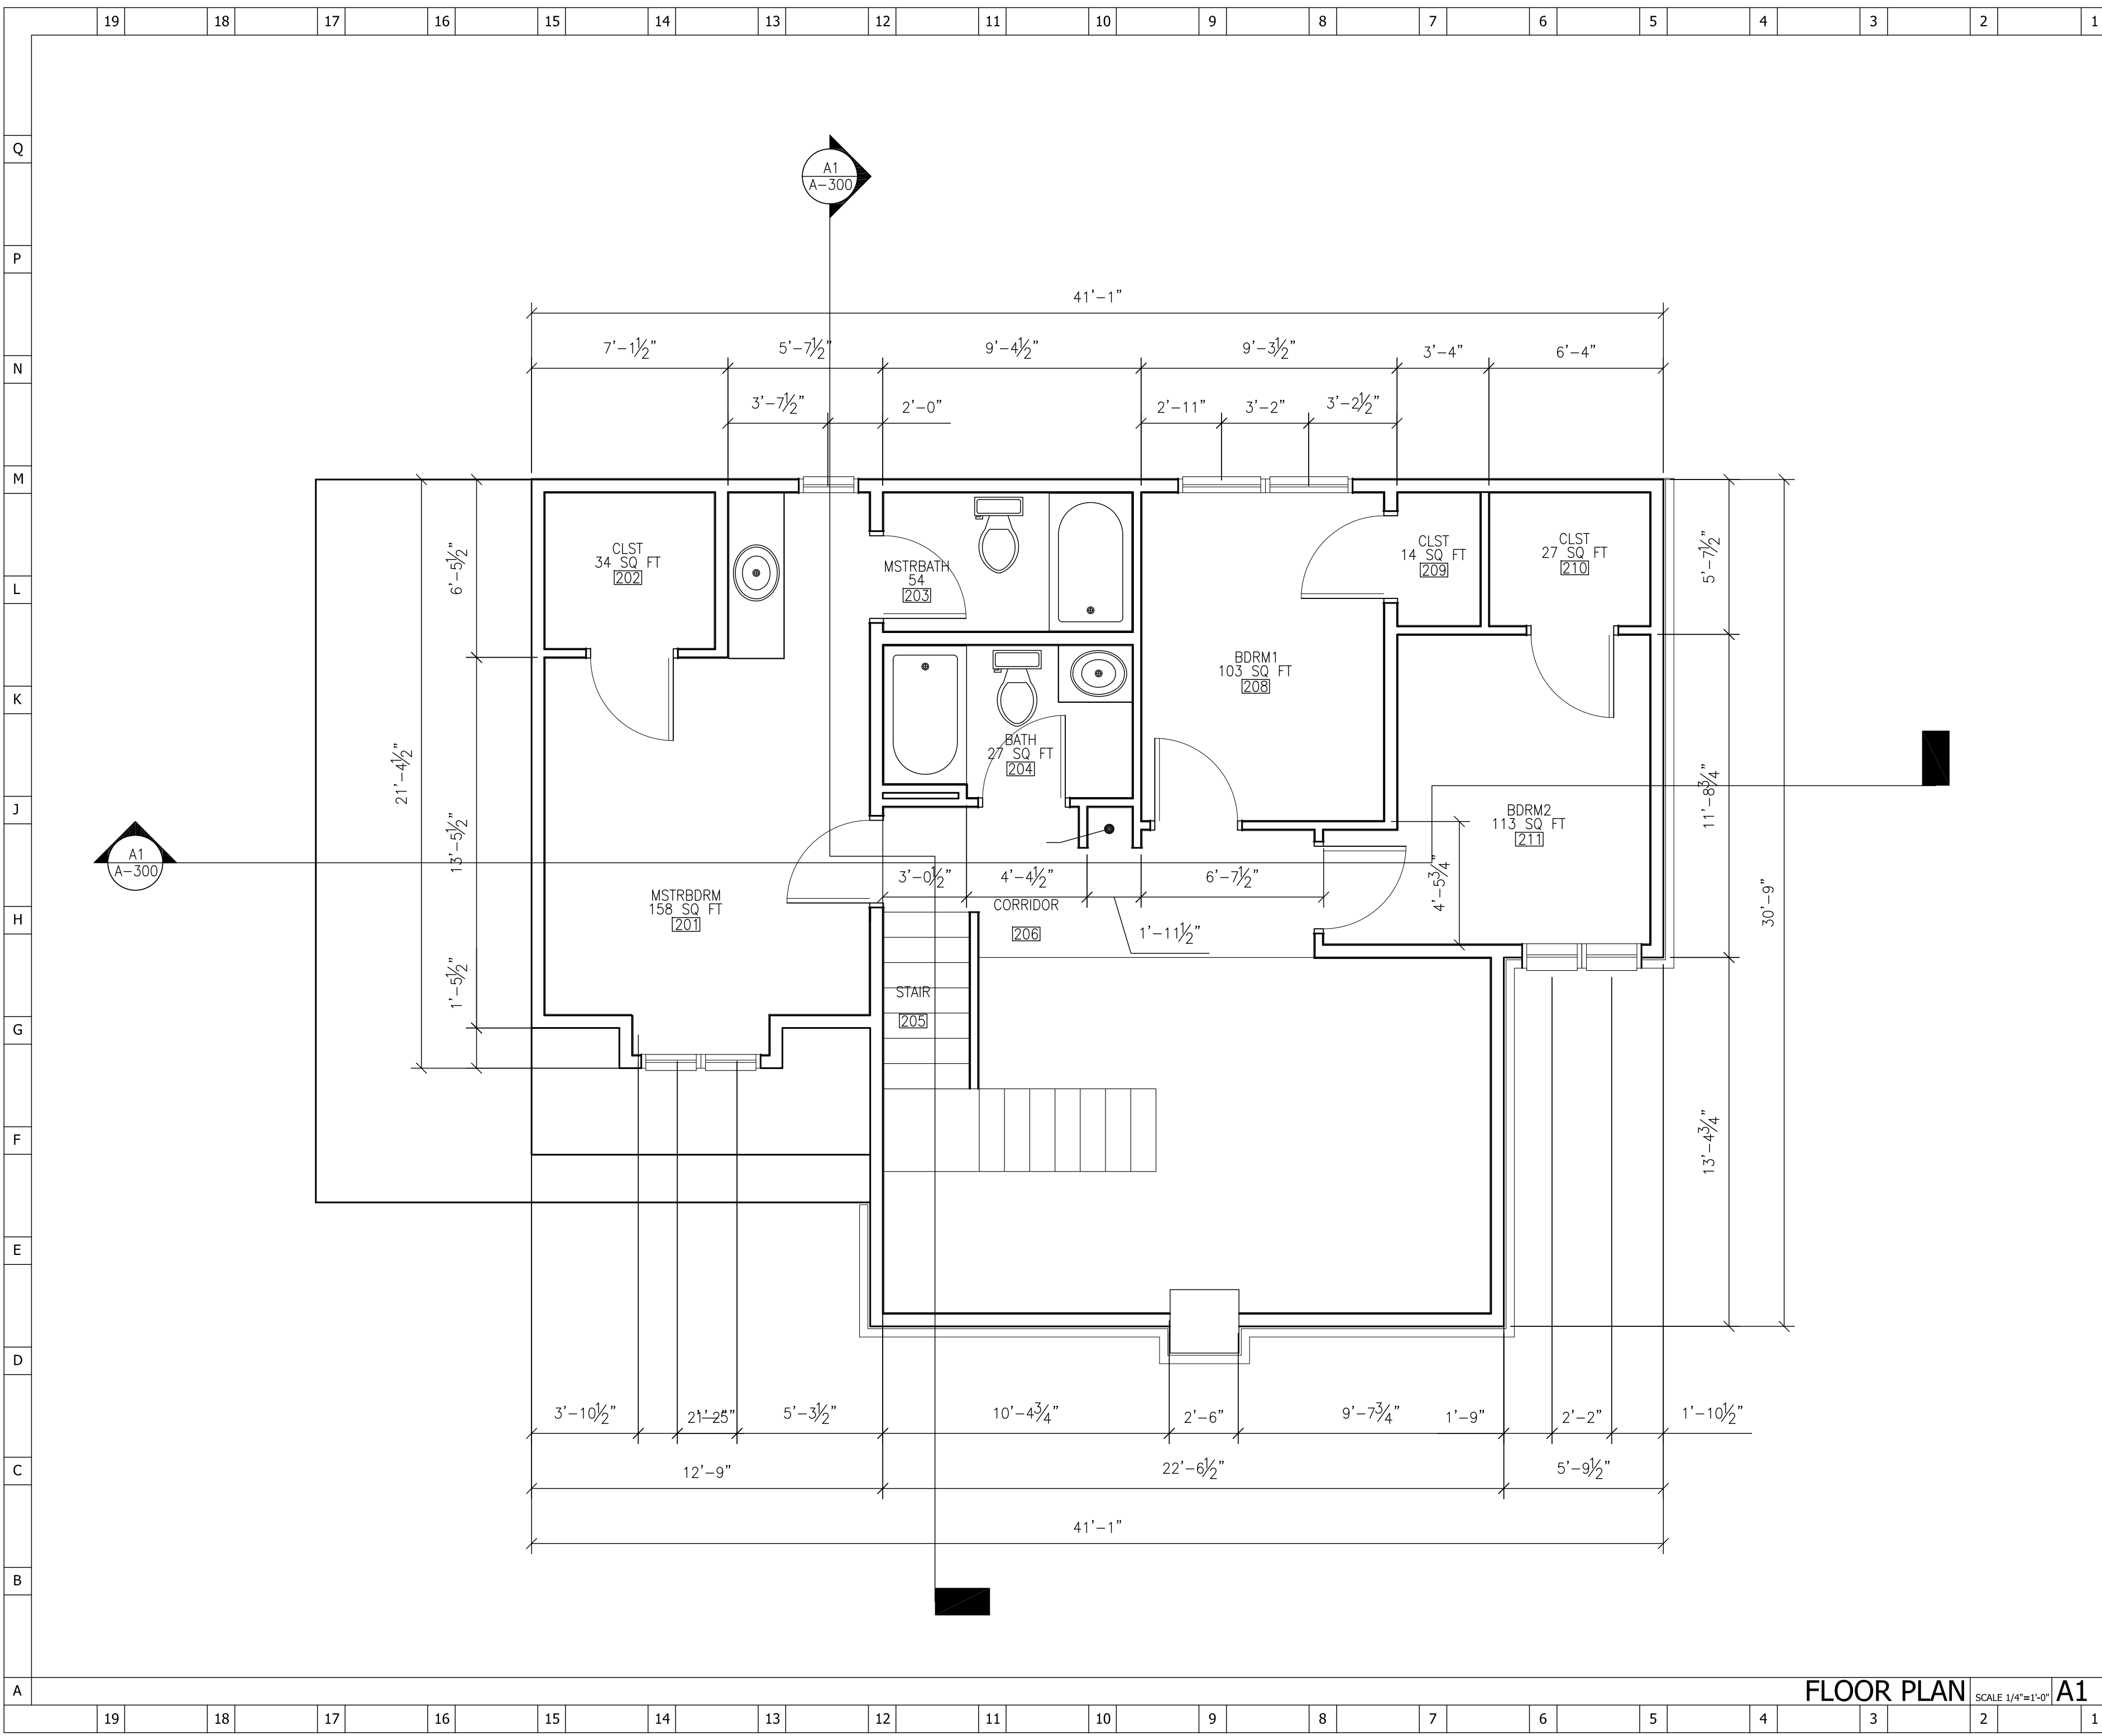

REVISION DESCRIPTION	DATE	#
		1
		2
		3
		4
		5
		6
		7

STUDENT:
KEVIN BARTHLOW

CLASS:
AMS 320

DATE: 9/18/06

SCALE: AS INDICATED

PROJECT:
JONES HOUSE

FLOOR PLAN SCALE 1/4"=1'-0" A1

A102